

**DAVIS  
PARTNERSHIP  
ARCHITECTS**

DENVER OFFICE  
2901 Blake Street, Suite 100  
Denver, CO 80205  
303.861.8555

Consultant

**PROGRESS PRINTS  
NOT FOR  
CONSTRUCTION**  
7/23/2019 4:36:18 PM

Original Issuance	Date
PUD DEVELOPMENT PLAN - REVISED	07/23/2019

Revisions	Date	No.
-----------	------	-----

Project Information

**VAIL HEALTH - DILLON  
MEDICAL BUILDING**  
DILLON, COLORADO 80435


Sheet Information

Sheet Title:  
**BUILDING STACKING  
DIAGRAMS**

Sheet Number:


**A-06**

DPA Project: 19905.00  
COPYRIGHT 2019 - DAVIS PARTNERSHIP, P.C.

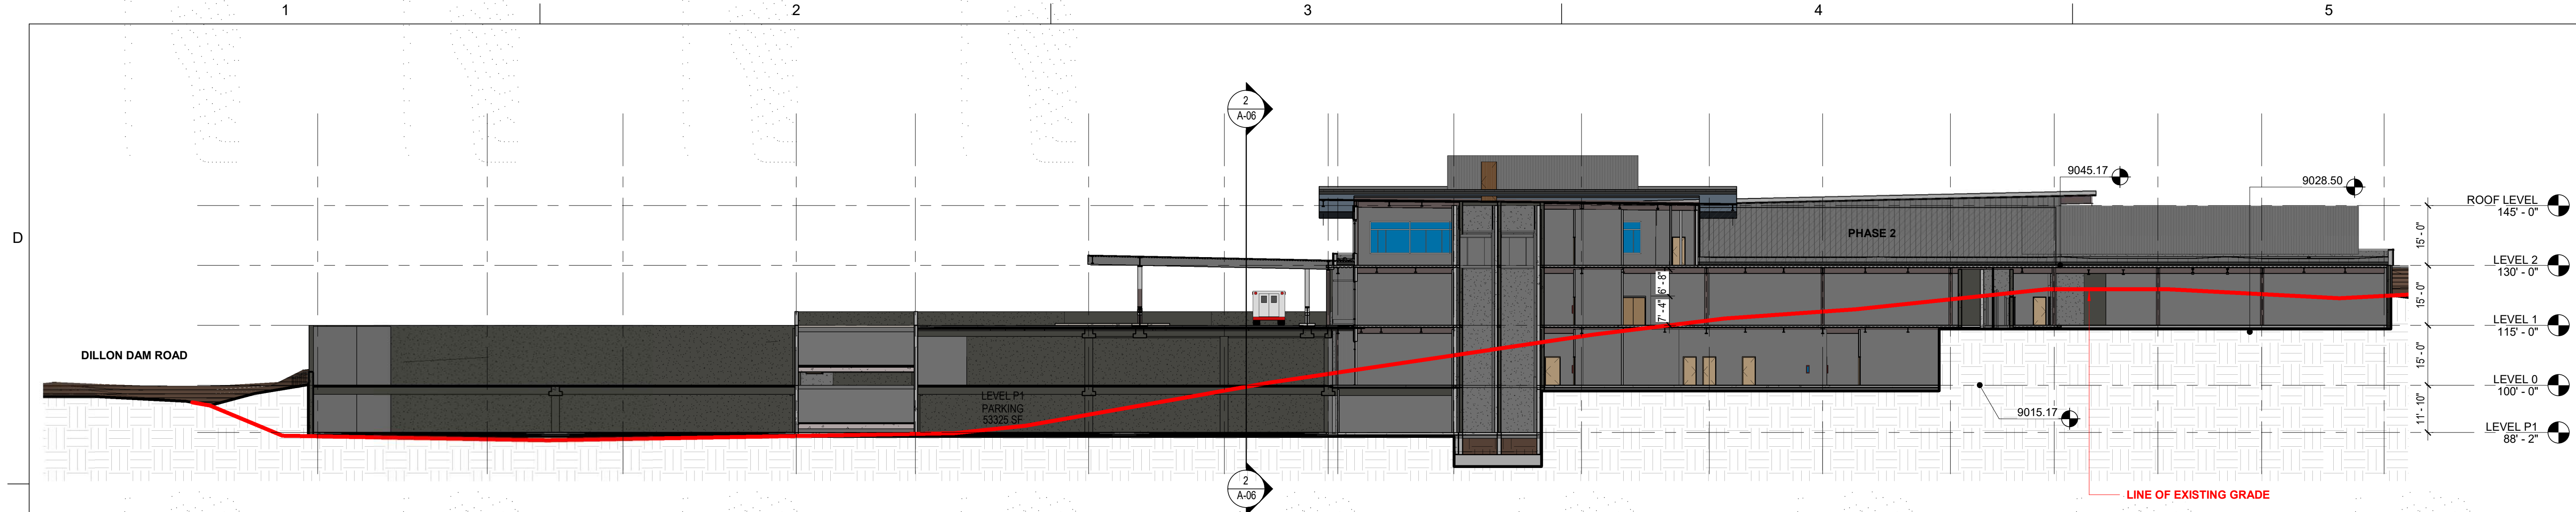


**1 BUILDING STACKING DIAGRAM - 1**

3/64" = 1'-0"

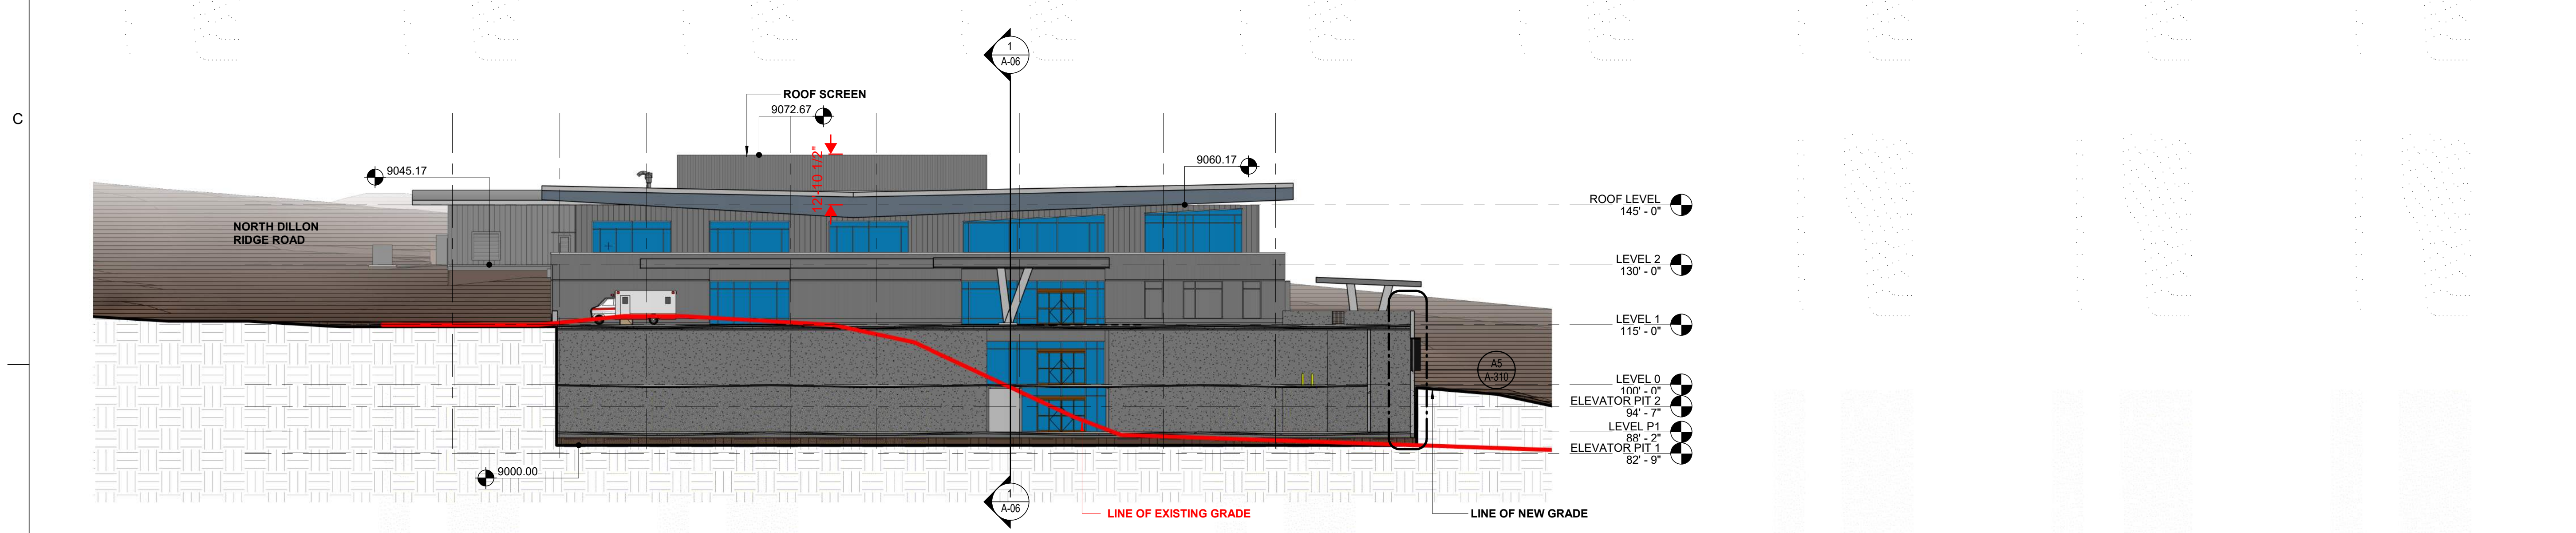

**2 BUILDING STACKING DIAGRAM - 2**

3/64" = 1'-0"

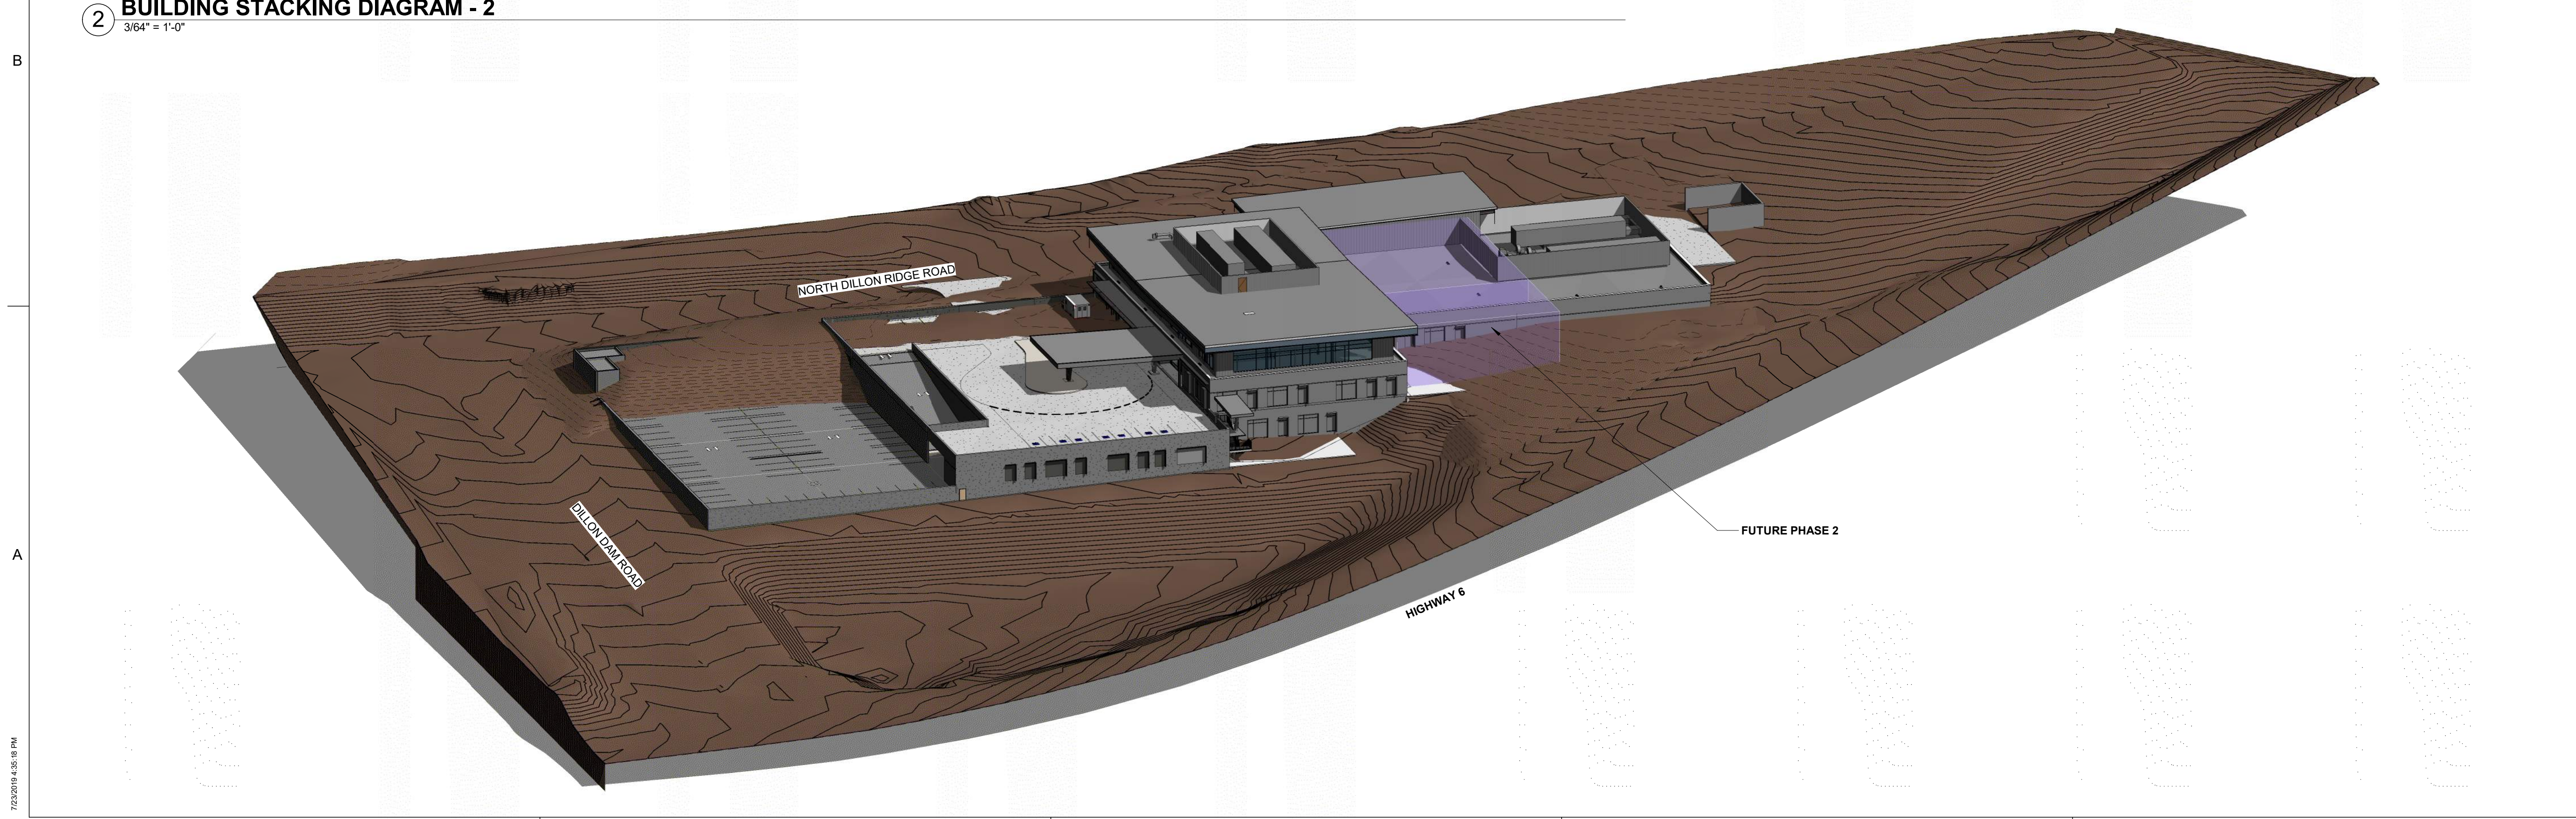

7/23/2019 4:35:18 PM

1

2

3

4

5

D



WEST ELEVATION

C




NORTH ELEVATION

B




SOUTH ELEVATION

A

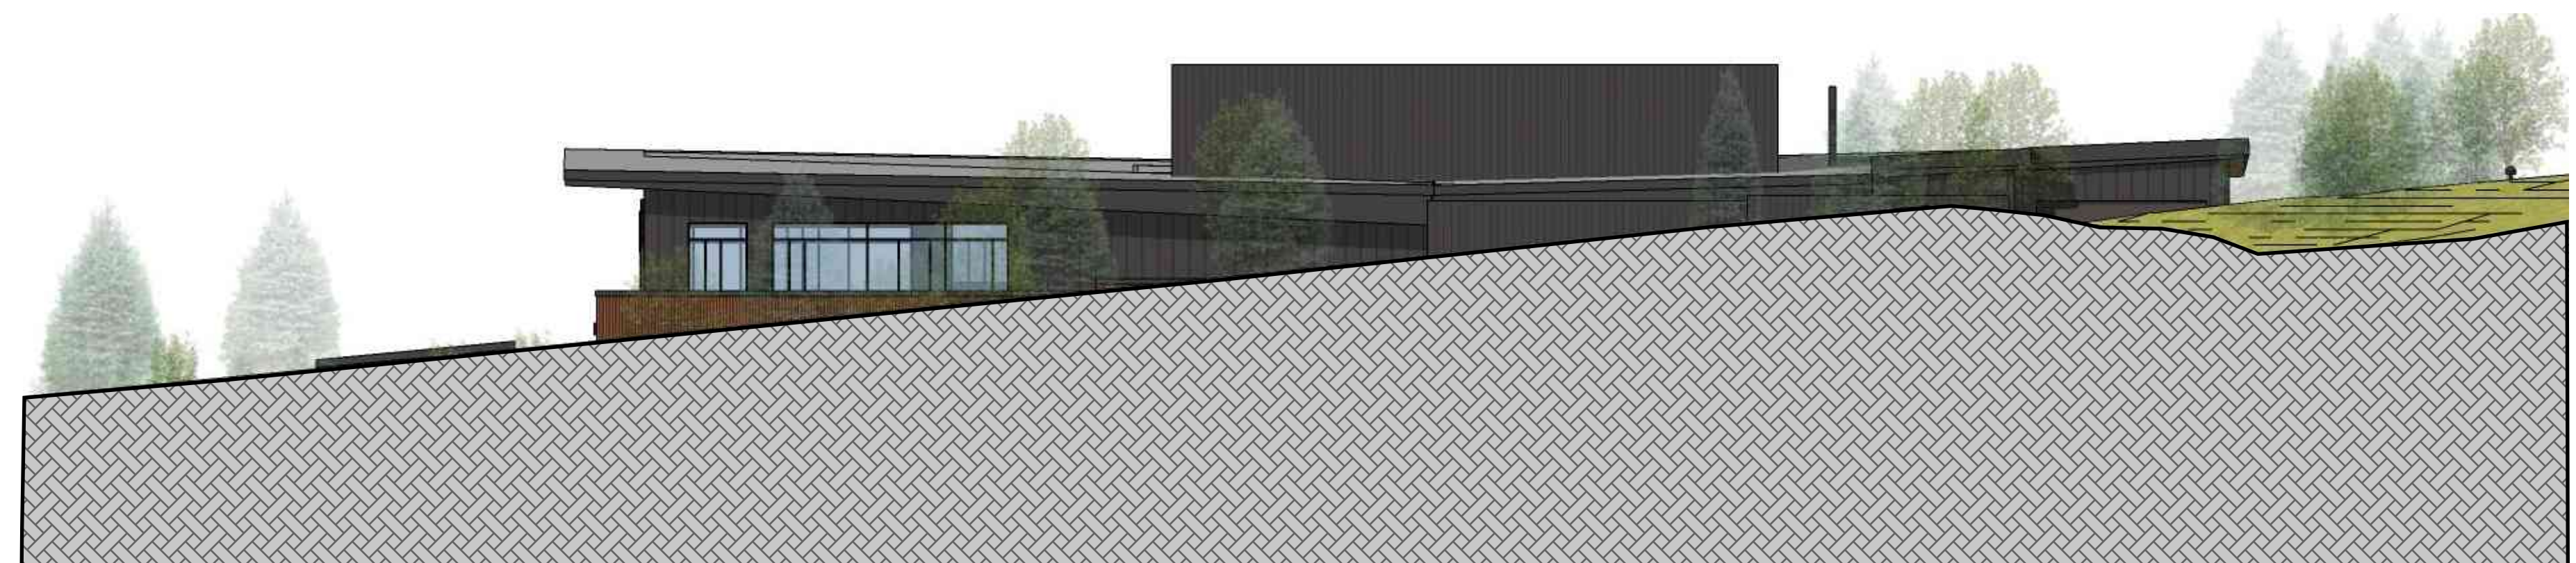

EAST ELEVATION

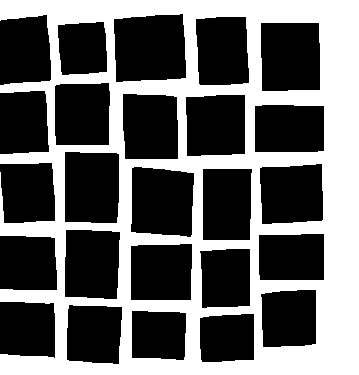

**DAVIS  
PARTNERSHIP  
ARCHITECTS**

DENVER OFFICE  
2901 Blake Street, Suite 100  
Denver, CO 80205  
303.861.8555

Consultant

**PROGRESS PRINTS  
NOT FOR  
CONSTRUCTION**  
6/7/2019 9:53:31 AM

Original Issuance	Date
PUD DEVELOPMENT PLAN - REVISED	07/23/2019

Revisions	Date	No.
-----------	------	-----

Project Information

**VAIL HEALTH - DILLON  
MEDICAL BUILDING**  
DILLON, COLORADO 80435

Sheet Information

Sheet Title:

SITE  
SECTIONS/ELEVATIONS

Sheet Number:

**A-07**

DPA Project: 19905.00

COPYRIGHT 2019 - DAVIS PARTNERSHIP, P.C.

6/7/2019 9:53:31 AM

D



C


SOUTH PERSPECTIVE - PHASE 1

B



A

SOUTH PERSPECTIVE - PHASE 2

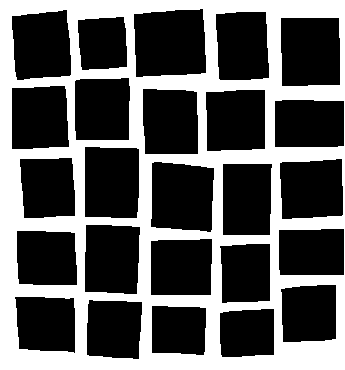

**DAVIS  
PARTNERSHIP  
ARCHITECTS**

DENVER OFFICE  
2901 Blake Street, Suite 100  
Denver, CO 80205  
303.861.8555

Consultant



Original Issuance	Date
PUD DEVELOPMENT PLAN - REVISED	07/23/2019

Revisions	Date	No.
-----------	------	-----

Project Information

**VAIL HEALTH - DILLON  
MEDICAL BUILDING**  
DILLON, COLORADO 80435

Sheet Information

Sheet Title:  
**PROJECT  
RENDERINGS**

Sheet Number:

**A-08**

DPA Project: 19905.00  
COPYRIGHT 2019 - DAVIS PARTNERSHIP, P.C.

6/7/2019 9:52:57 AM

1

2

3

4

5

D


C

B


A



NORTH PERSPECTIVE - PHASE 1

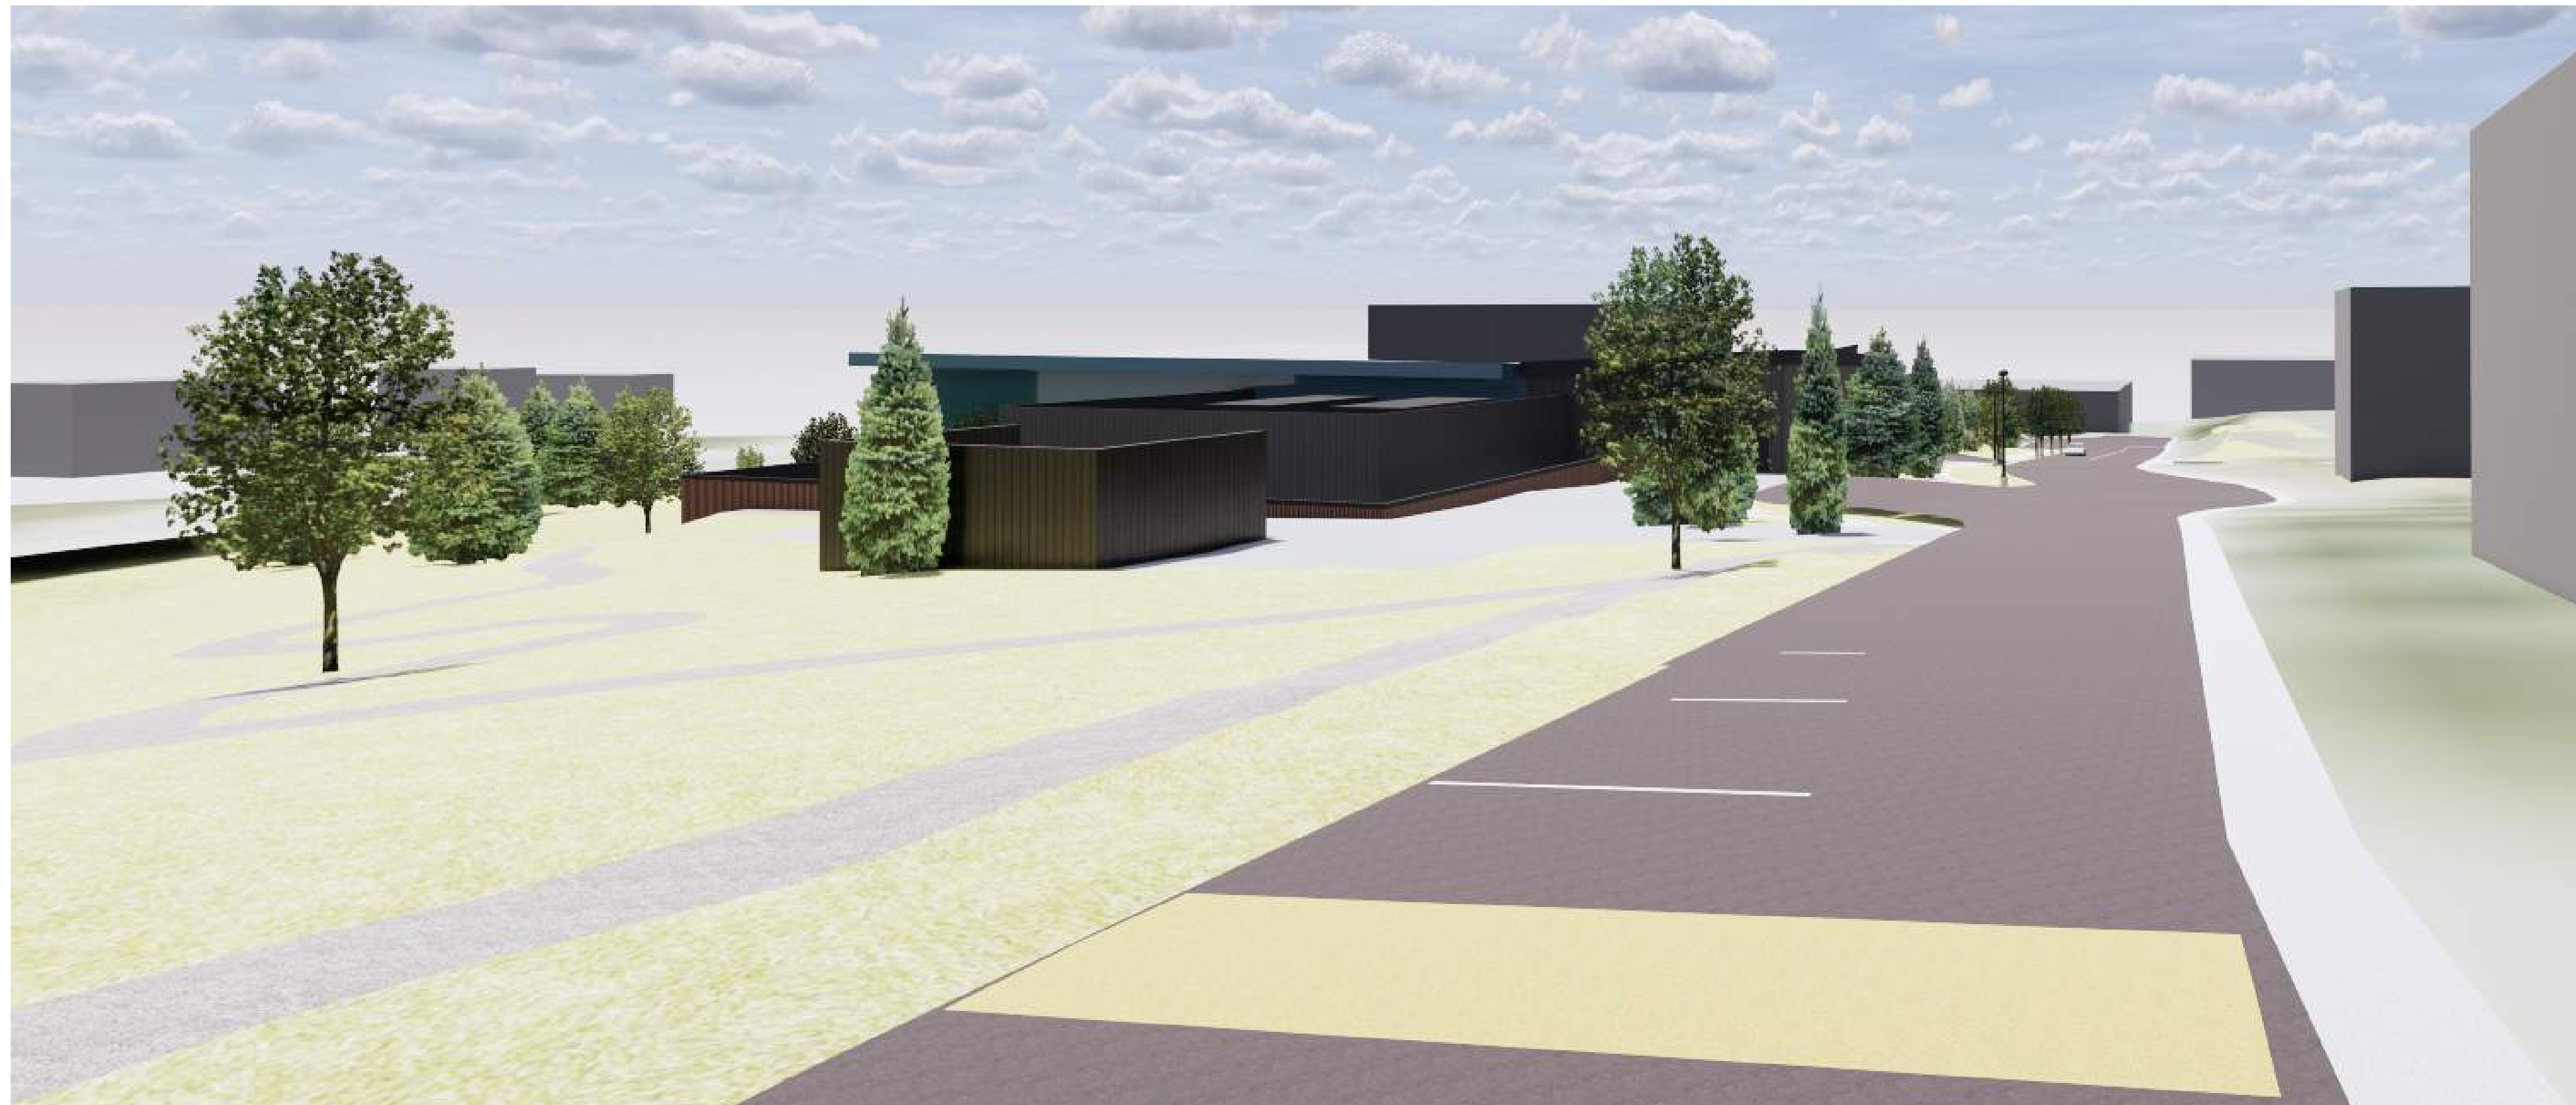

NORTH PERSPECTIVE - PHASE 2

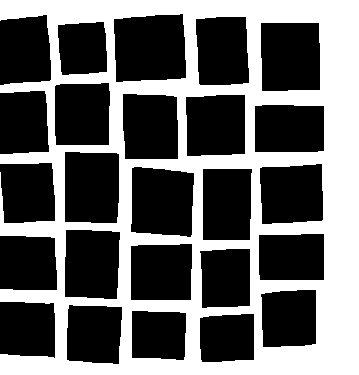

**DAVIS  
PARTNERSHIP  
ARCHITECTS**

DENVER OFFICE  
2901 Blake Street, Suite 100  
Denver, CO 80205  
303.861.8555

Consultant



Original Issuance	Date
PUD DEVELOPMENT PLAN - REVISED	07/23/2019

Revisions	Date	No.
-----------	------	-----

Project Information

**VAIL HEALTH - DILLON  
MEDICAL BUILDING**  
DILLON, COLORADO 80435

Sheet Information

Sheet Title:  
**PROJECT  
RENDERINGS**

Sheet Number:

**A-09**

DPA Project: 19905.00  
COPYRIGHT 2019 - DAVIS PARTNERSHIP, P.C.

6/7/2019 9:52:57 AM

1

2

3

4

5

D

C




BUILDING ENTRY PERSPECTIVE

B

A



BUILDING ENTRY PERSPECTIVE

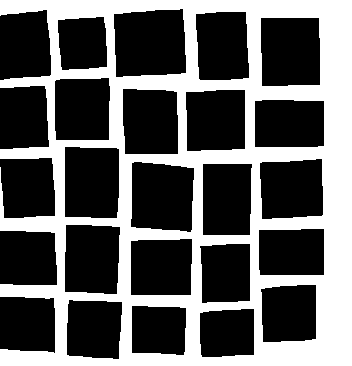

**DAVIS  
PARTNERSHIP  
ARCHITECTS**

DENVER OFFICE  
2901 Blake Street, Suite 100  
Denver, CO 80205  
303.861.8555

Consultant



Original Issuance	Date
PUD DEVELOPMENT PLAN - REVISED	07/23/2019

Revisions	Date	No.
-----------	------	-----

Project Information

**VAIL HEALTH - DILLON  
MEDICAL BUILDING**  
DILLON, COLORADO 80435

Sheet Information

Sheet Title:  
**PROJECT  
RENDERINGS**

Sheet Number:

**A-10**

DPA Project: 19905.00  
COPYRIGHT 2019 - DAVIS PARTNERSHIP, P.C.

6/7/2019 9:52:57 AM